



FOX POINT SALMON BOTHY  
ELEVATIONS SCALE  $\approx 1:50$ .

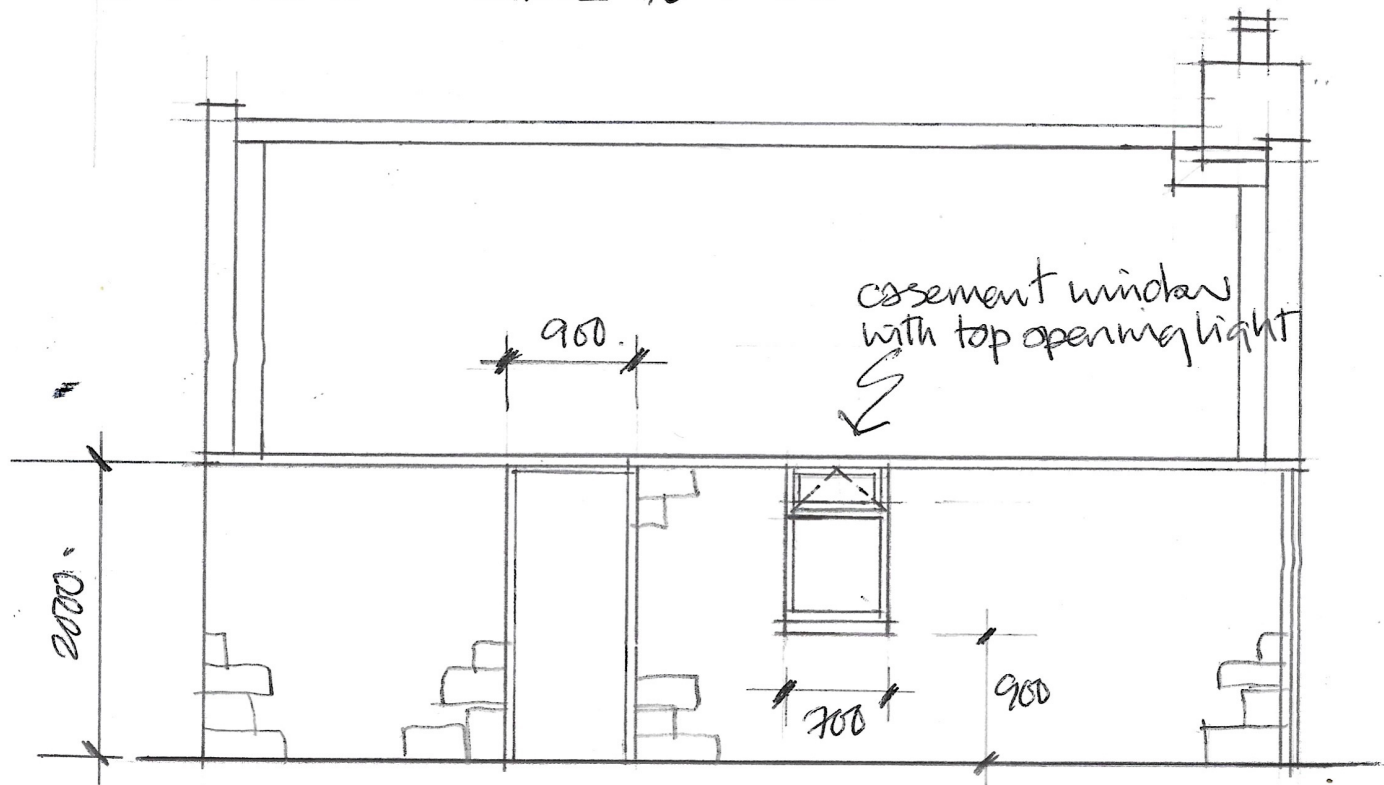

SOUTH ELEVATION.

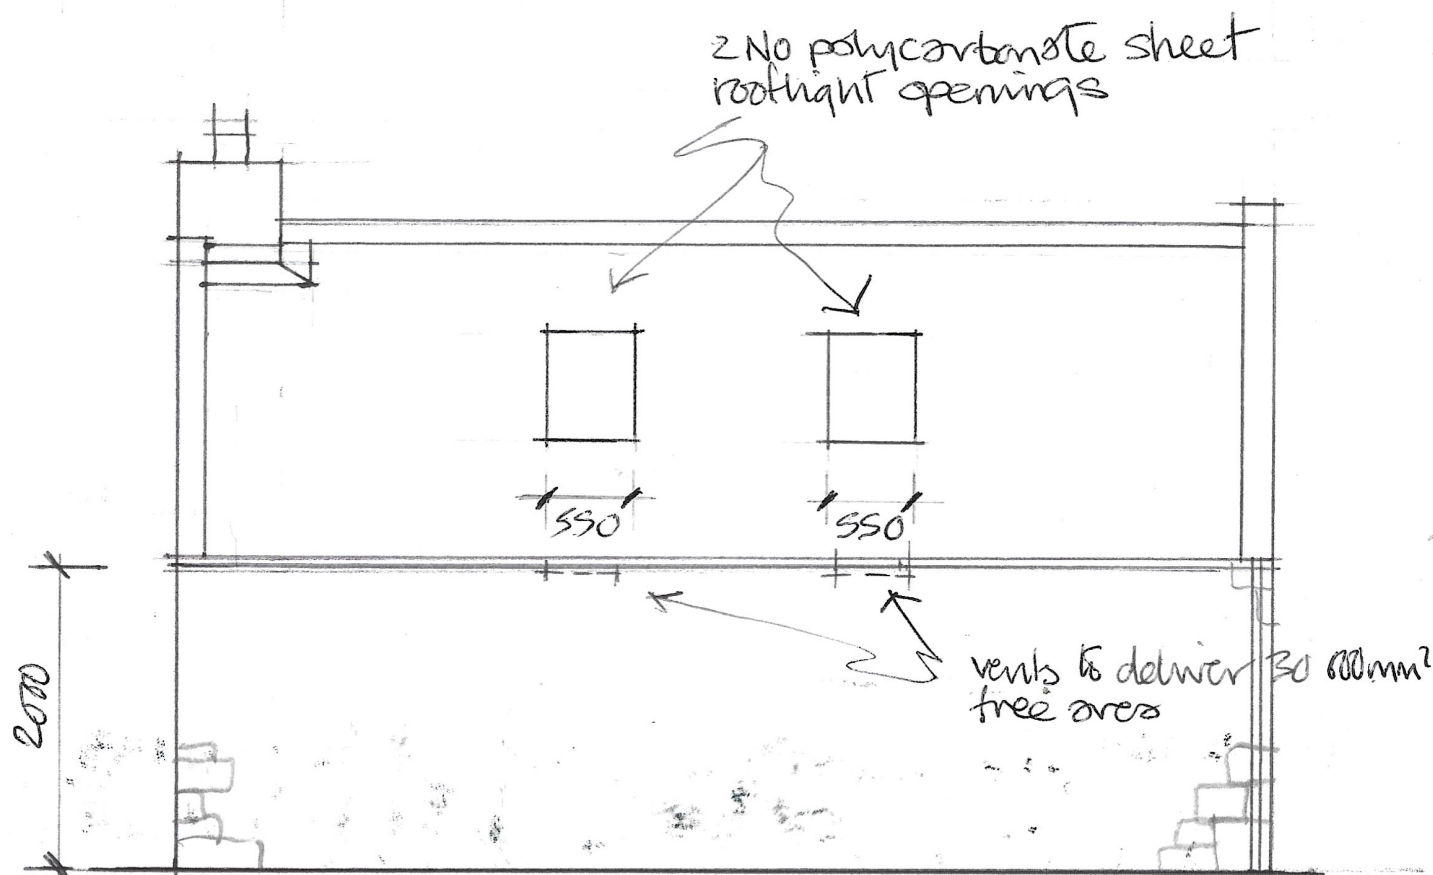

NORTH ELEVATION